



ST NICHOLAS HALL BUILDING DESIGN

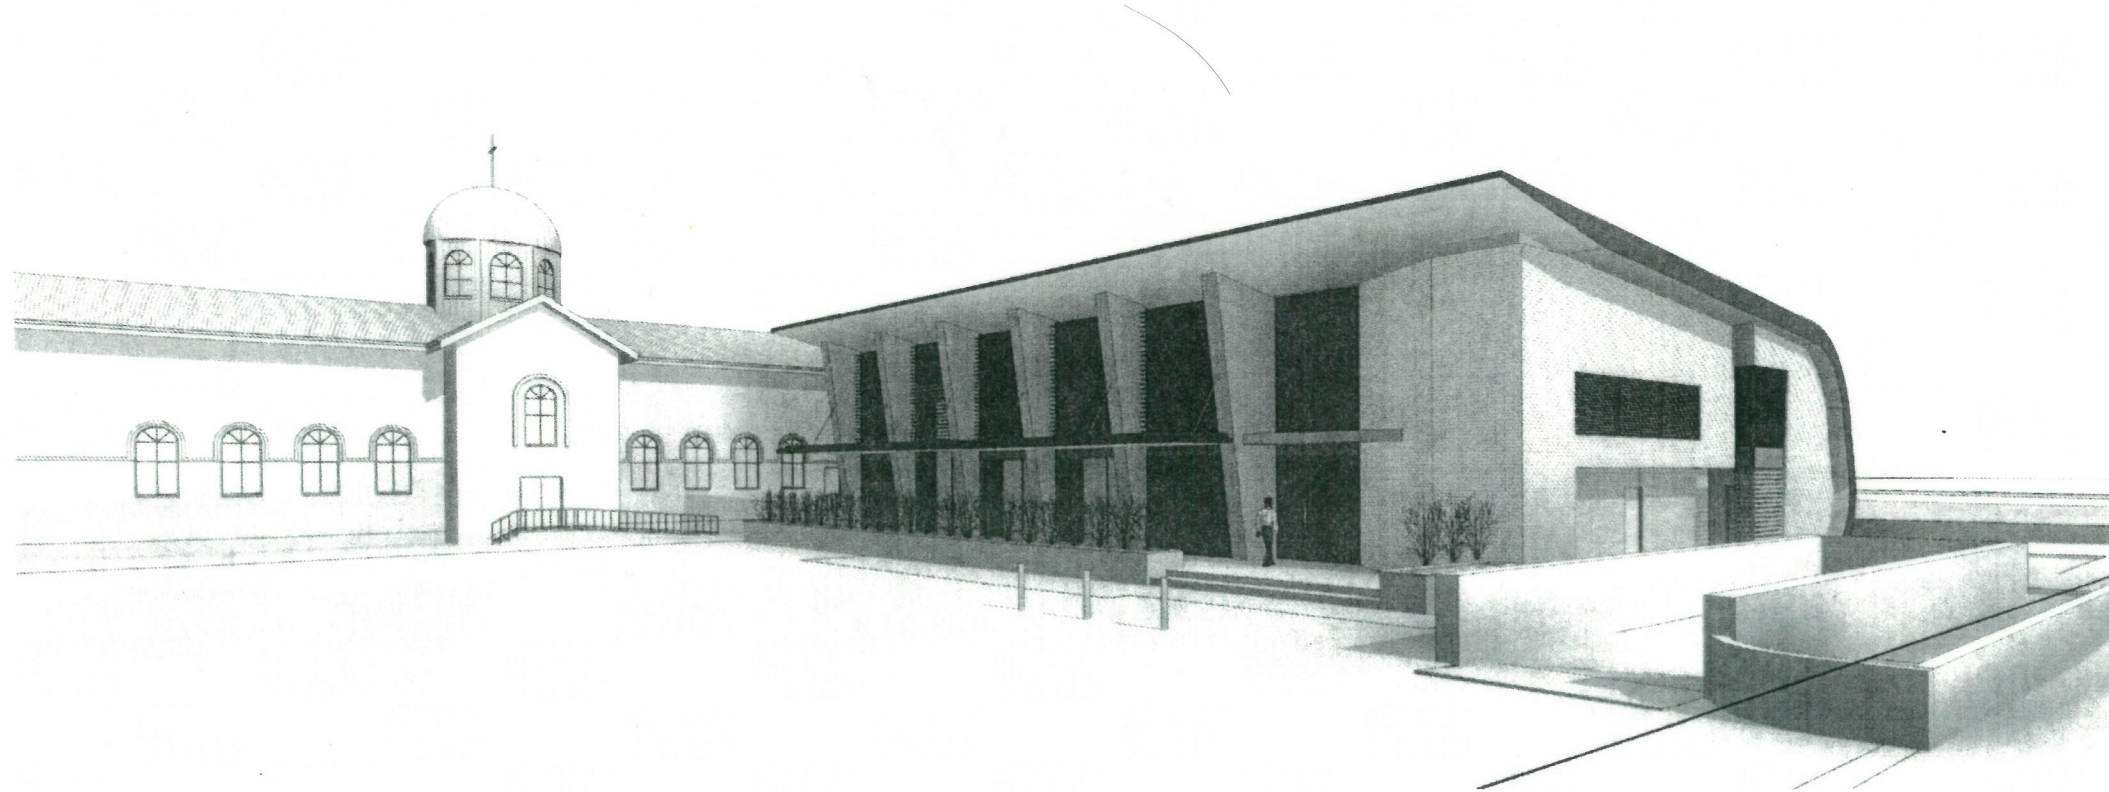


PERSPECTIVE 1

CONTENT	
Sheet Name	Sheet Number
PERSPECTIVES	A00
SITE PLAN	A01
BASEMENT	A02
GROUND FLOOR	A03
FIRST FLOOR	A04
ELEVATIONS	A10
SECTIONS	A11

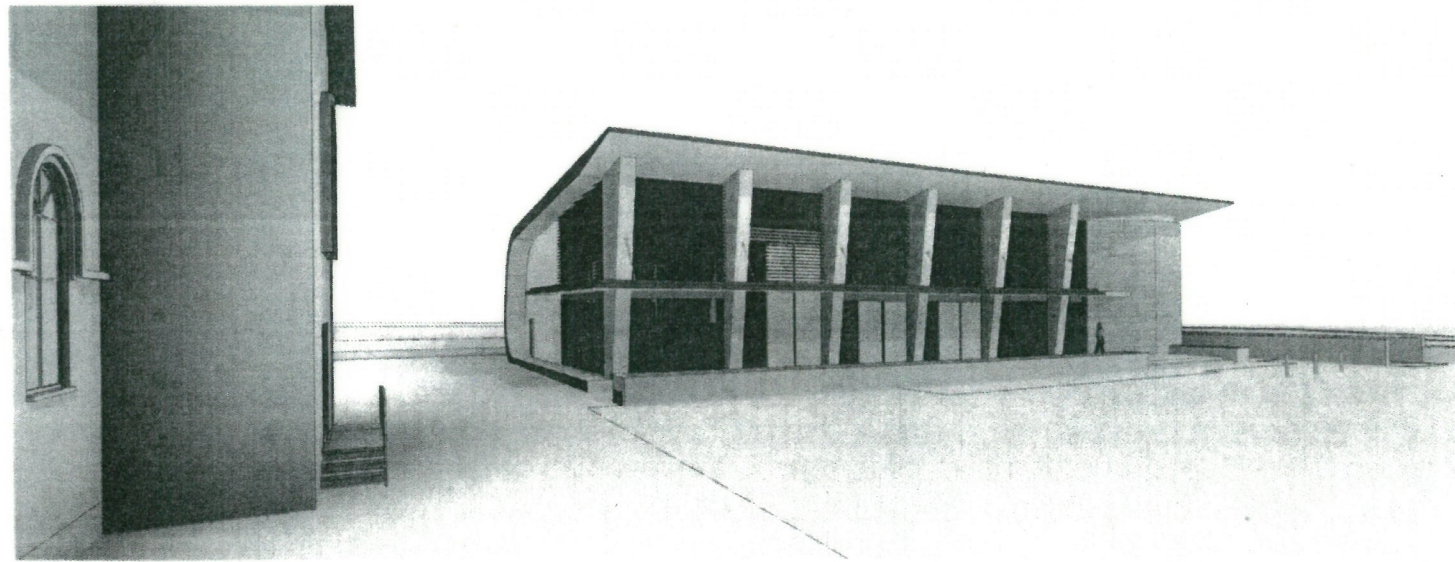

PERSPECTIVE 2

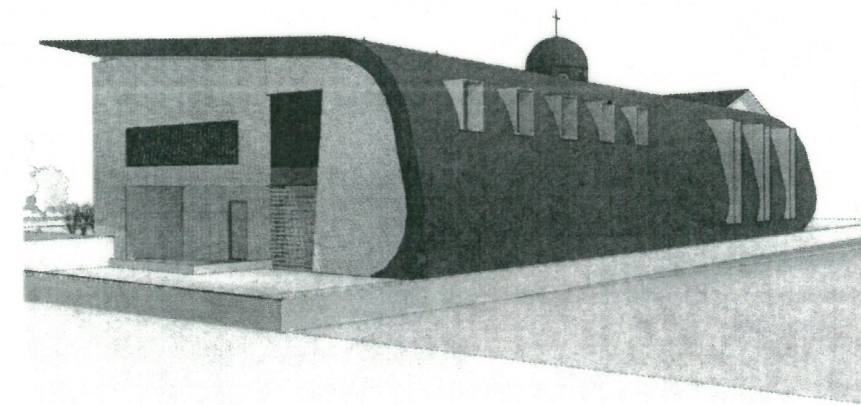


PERSPECTIVE 3

Z:\004 CURRENT\1710 SBH - ST NICHOLAS HALL\11 WORKING\SBH ACT - COMMUNITY HALL (BASEMENT).DWT 11/01/2018 9:42:20 PM

SITE INFORMATION

EXISTING FLOOR AREA: 539 SQM
 PROPOSED FLOOR AREA: 818 SQM
 GND FL - 558 SQM
 1ST FL - 260 SQM

TELOPEA PARK

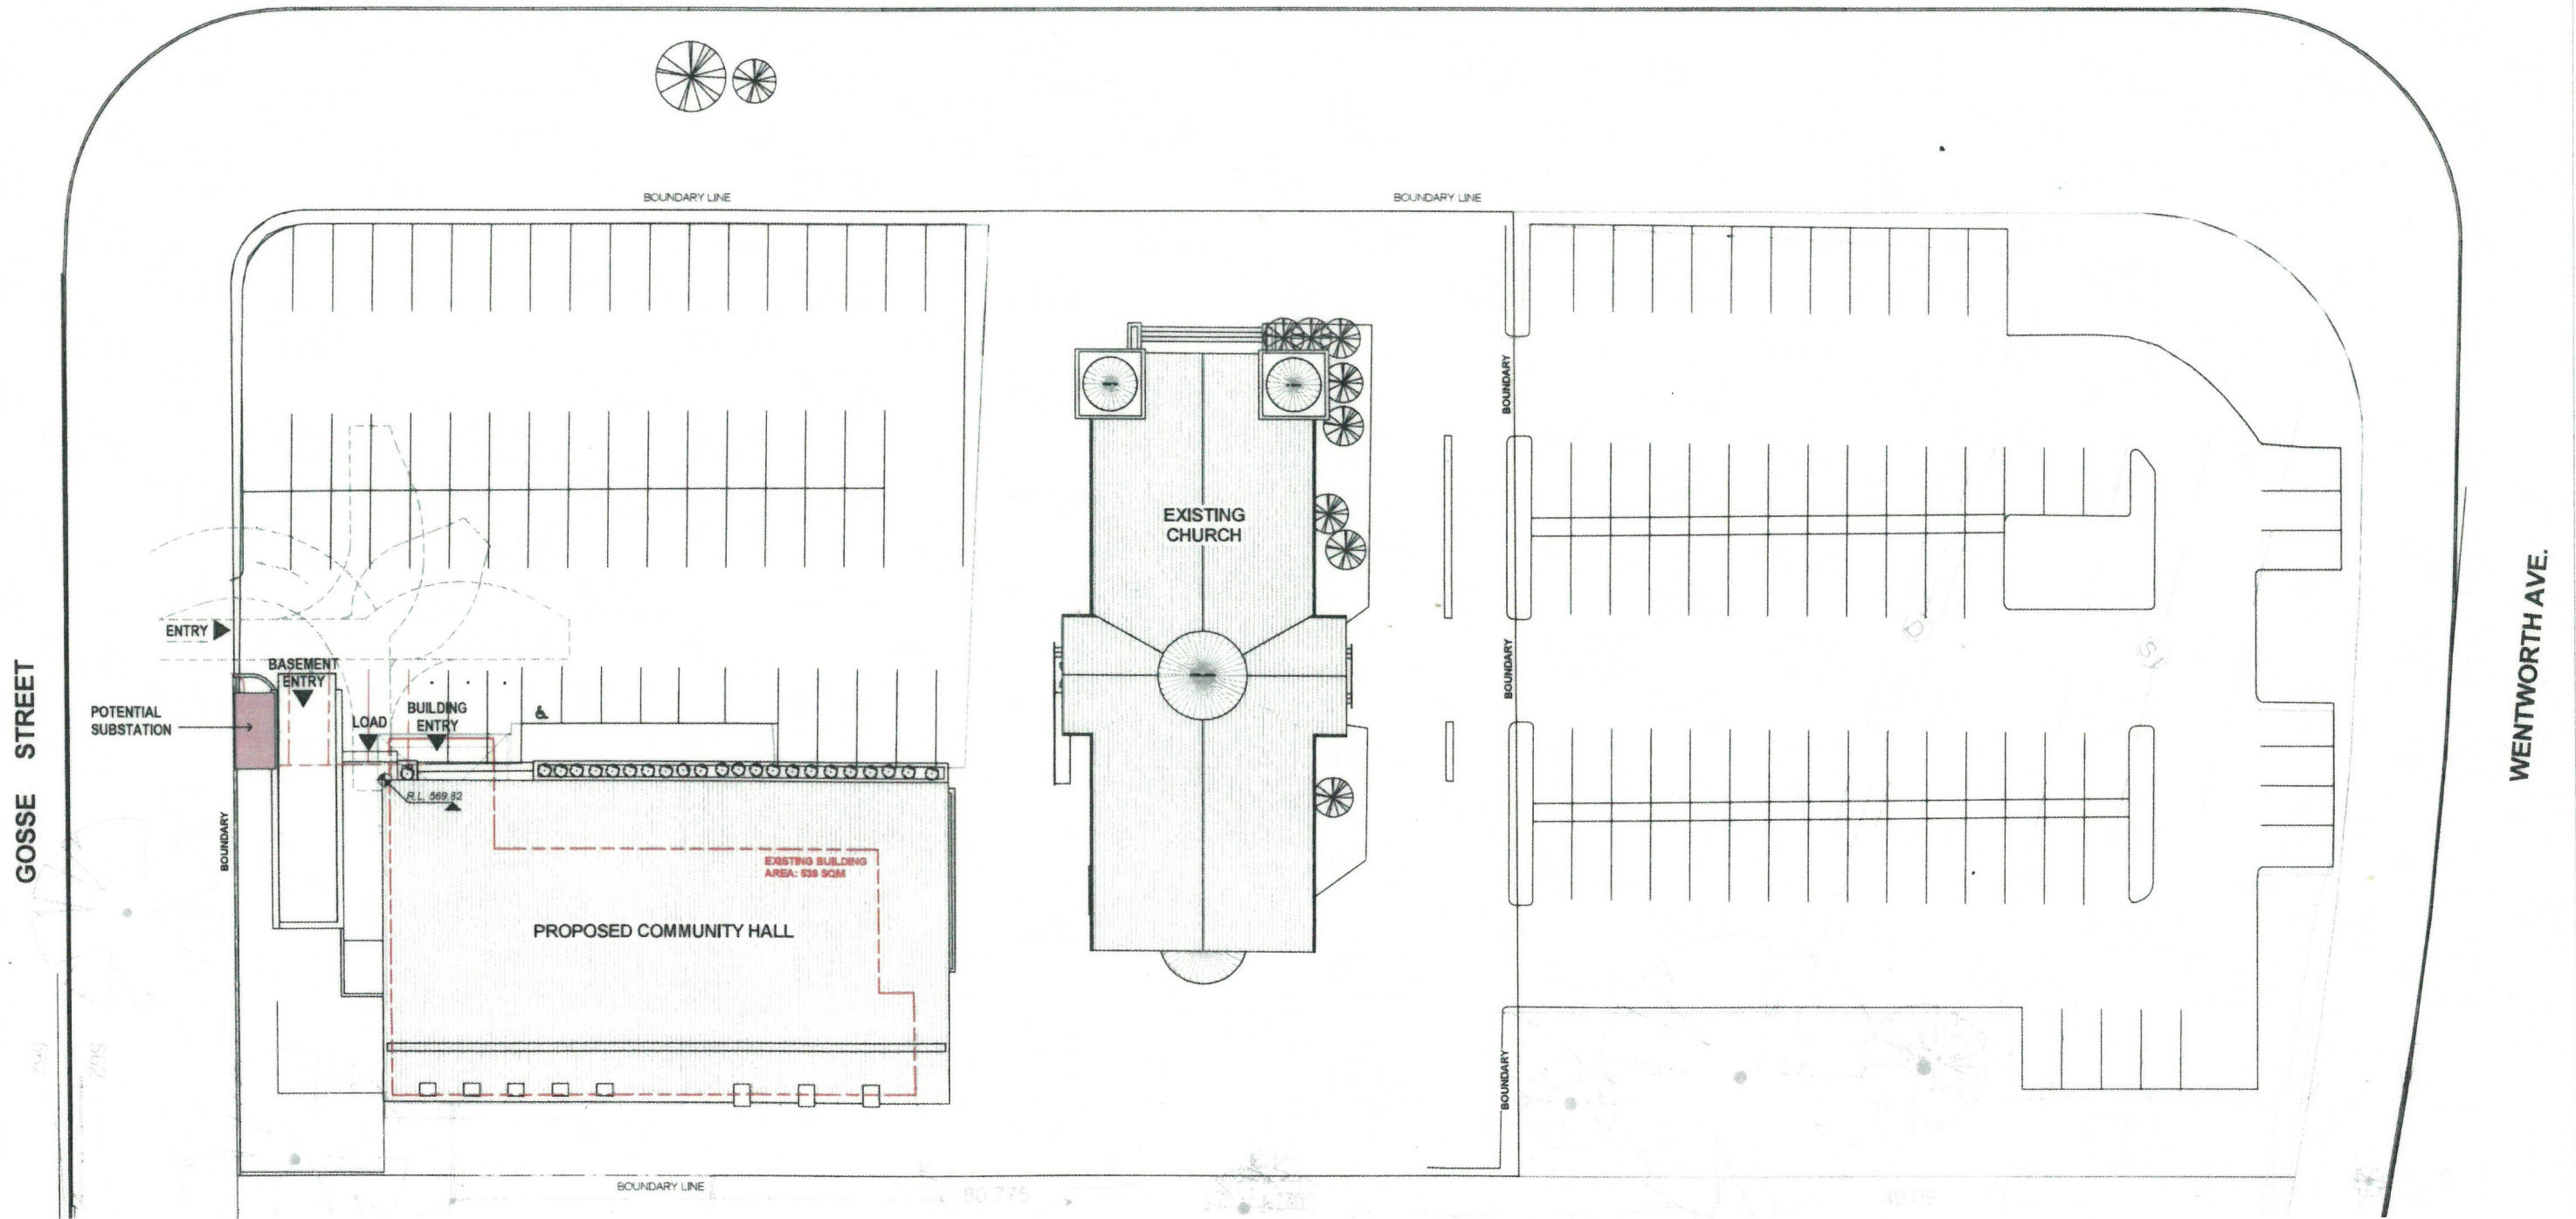


Z:\DATA CURRENT\1710 - SBH - ST NICHOLAS HALL\1710 WORKING\SBH ACT - COMMUNITY HALL - (BASEMENT).RVT
 11/01/2018 5:43:24 PM


GOSSE STREET

WENTWORTH AVE.


7:00DA CURRENT/1710 SBH - ST NICHOLAS HALL/11 WORKING/5BH ACT - COMMUNITY HALL (BASEMENT) RVT
11/01/2018 9:45:31 PM

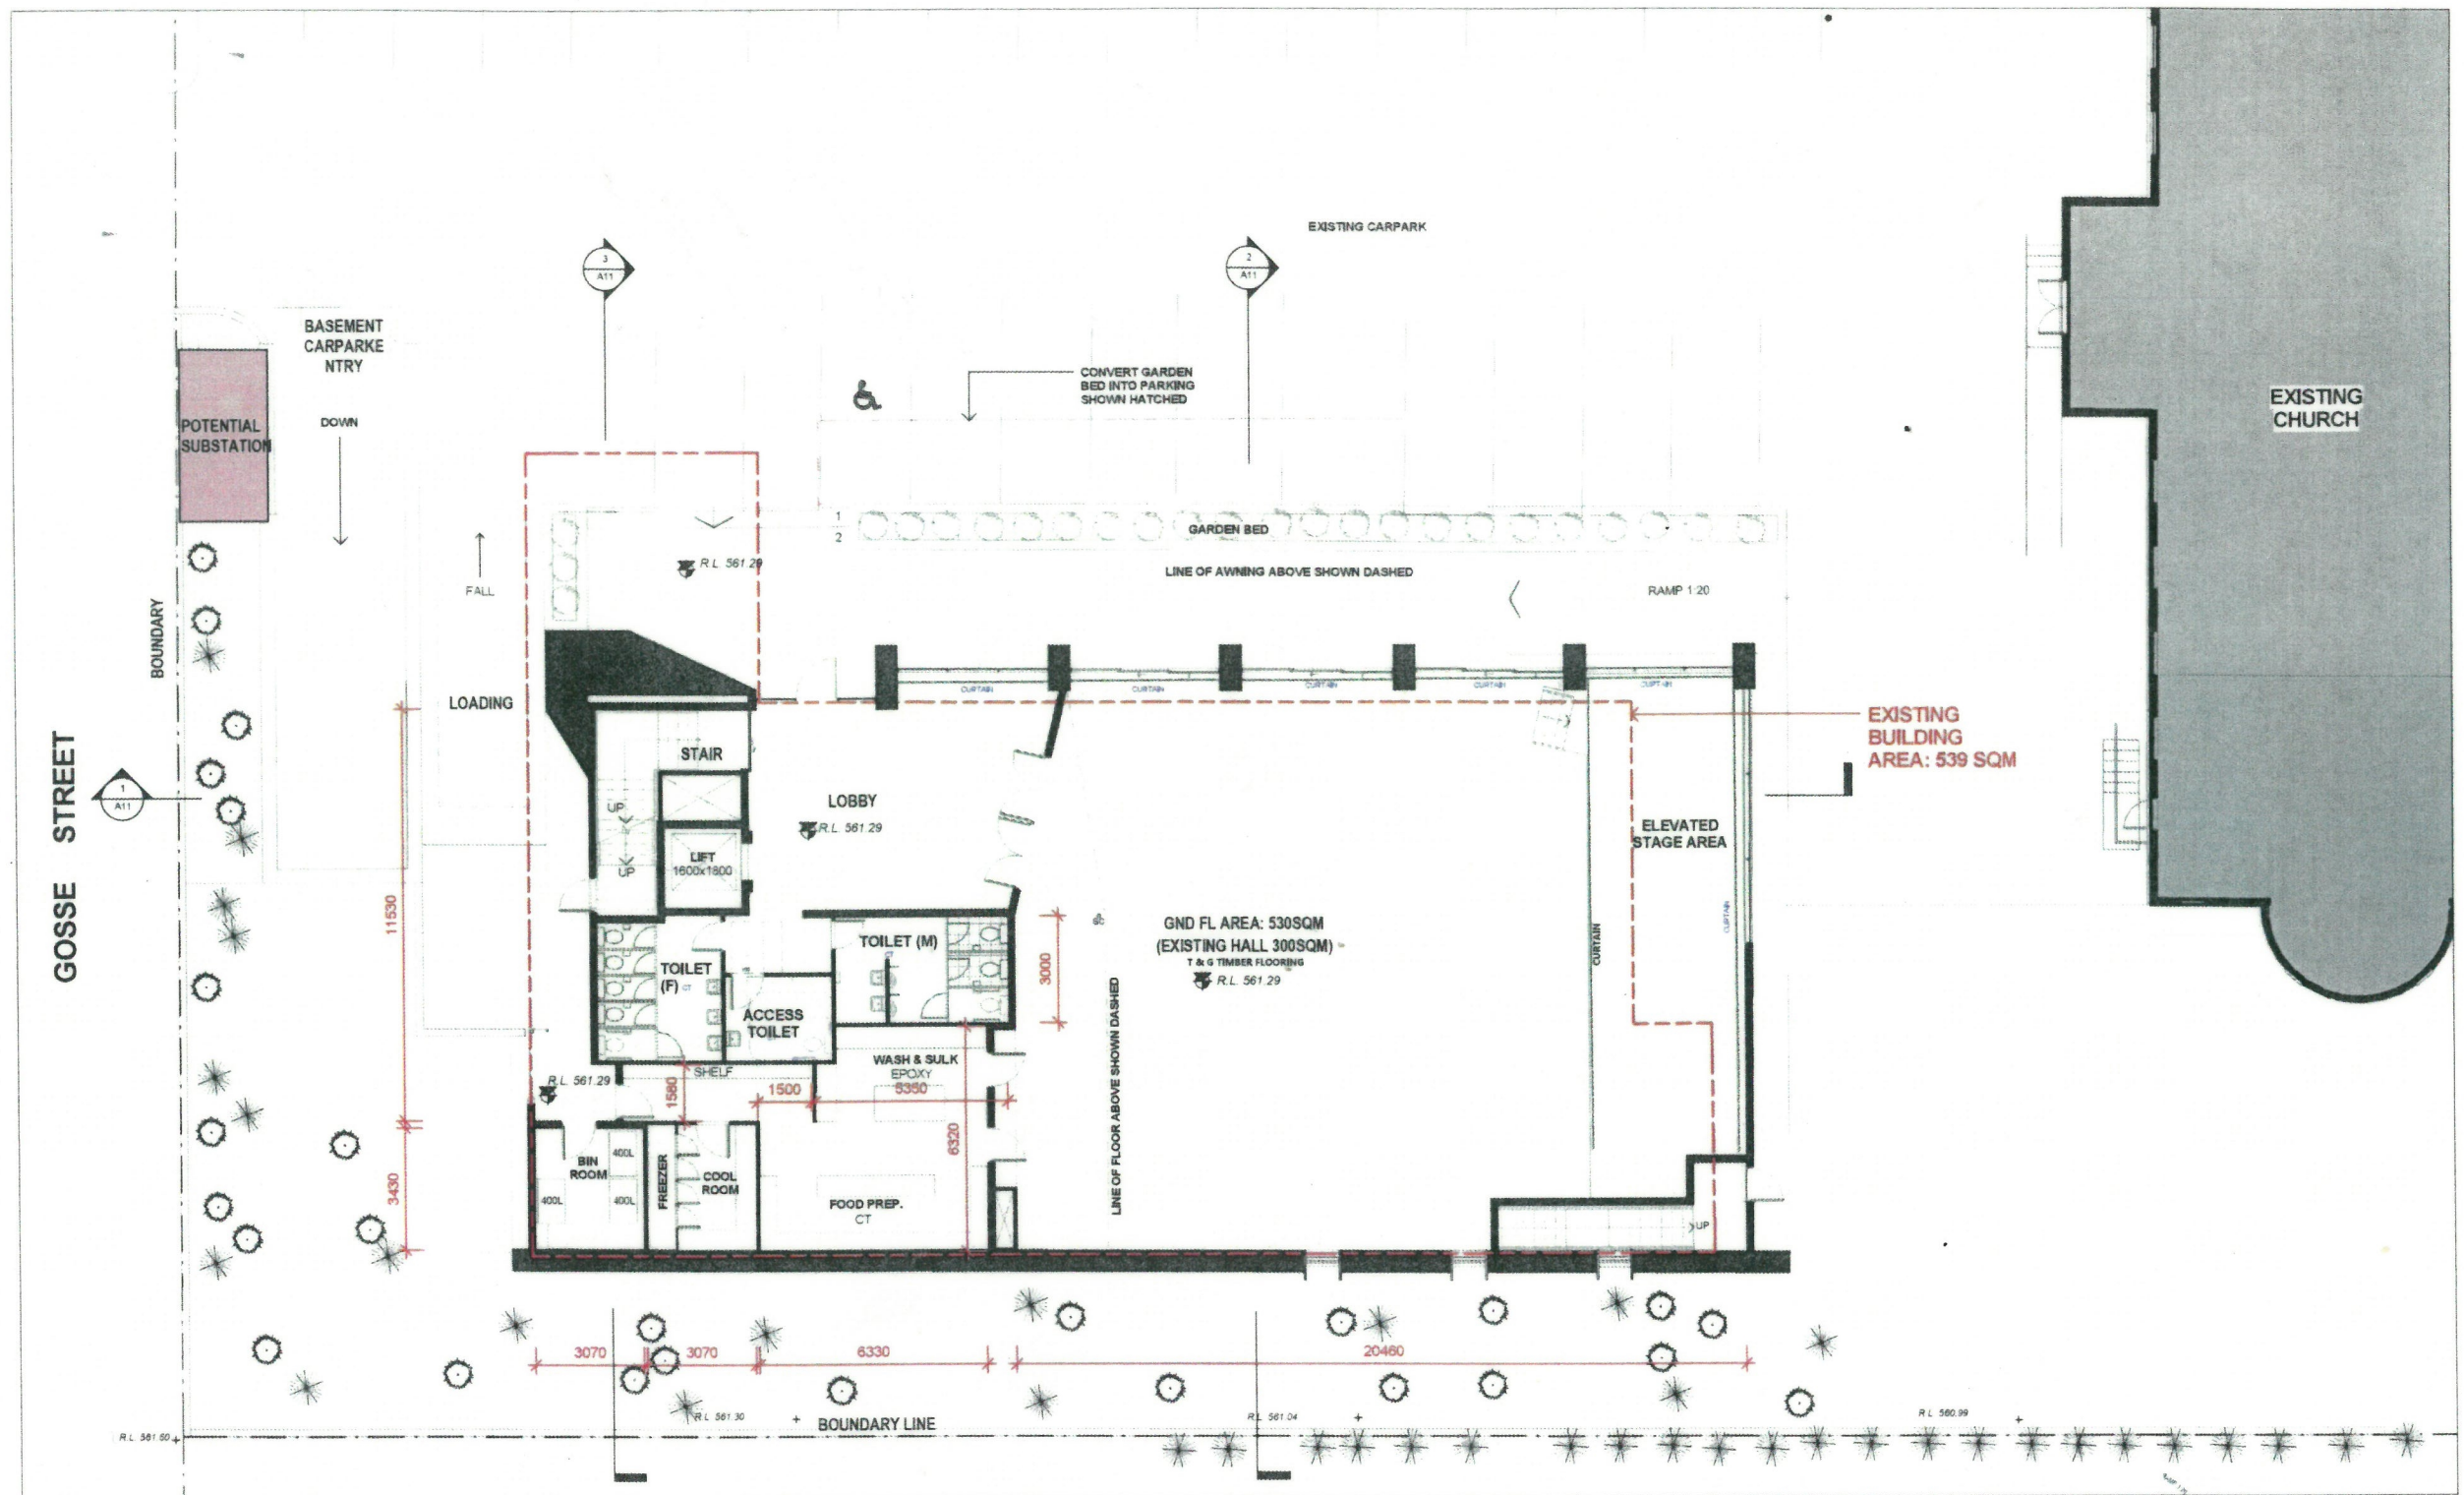


Z:\DDA CURRENT\1710 - SBH - ST NICHOLAS HALL\17 WORKING\SBH ACT - COMMUNITY HALL - BASEMENT.rvt
11/01/2018 5:43:59 PM

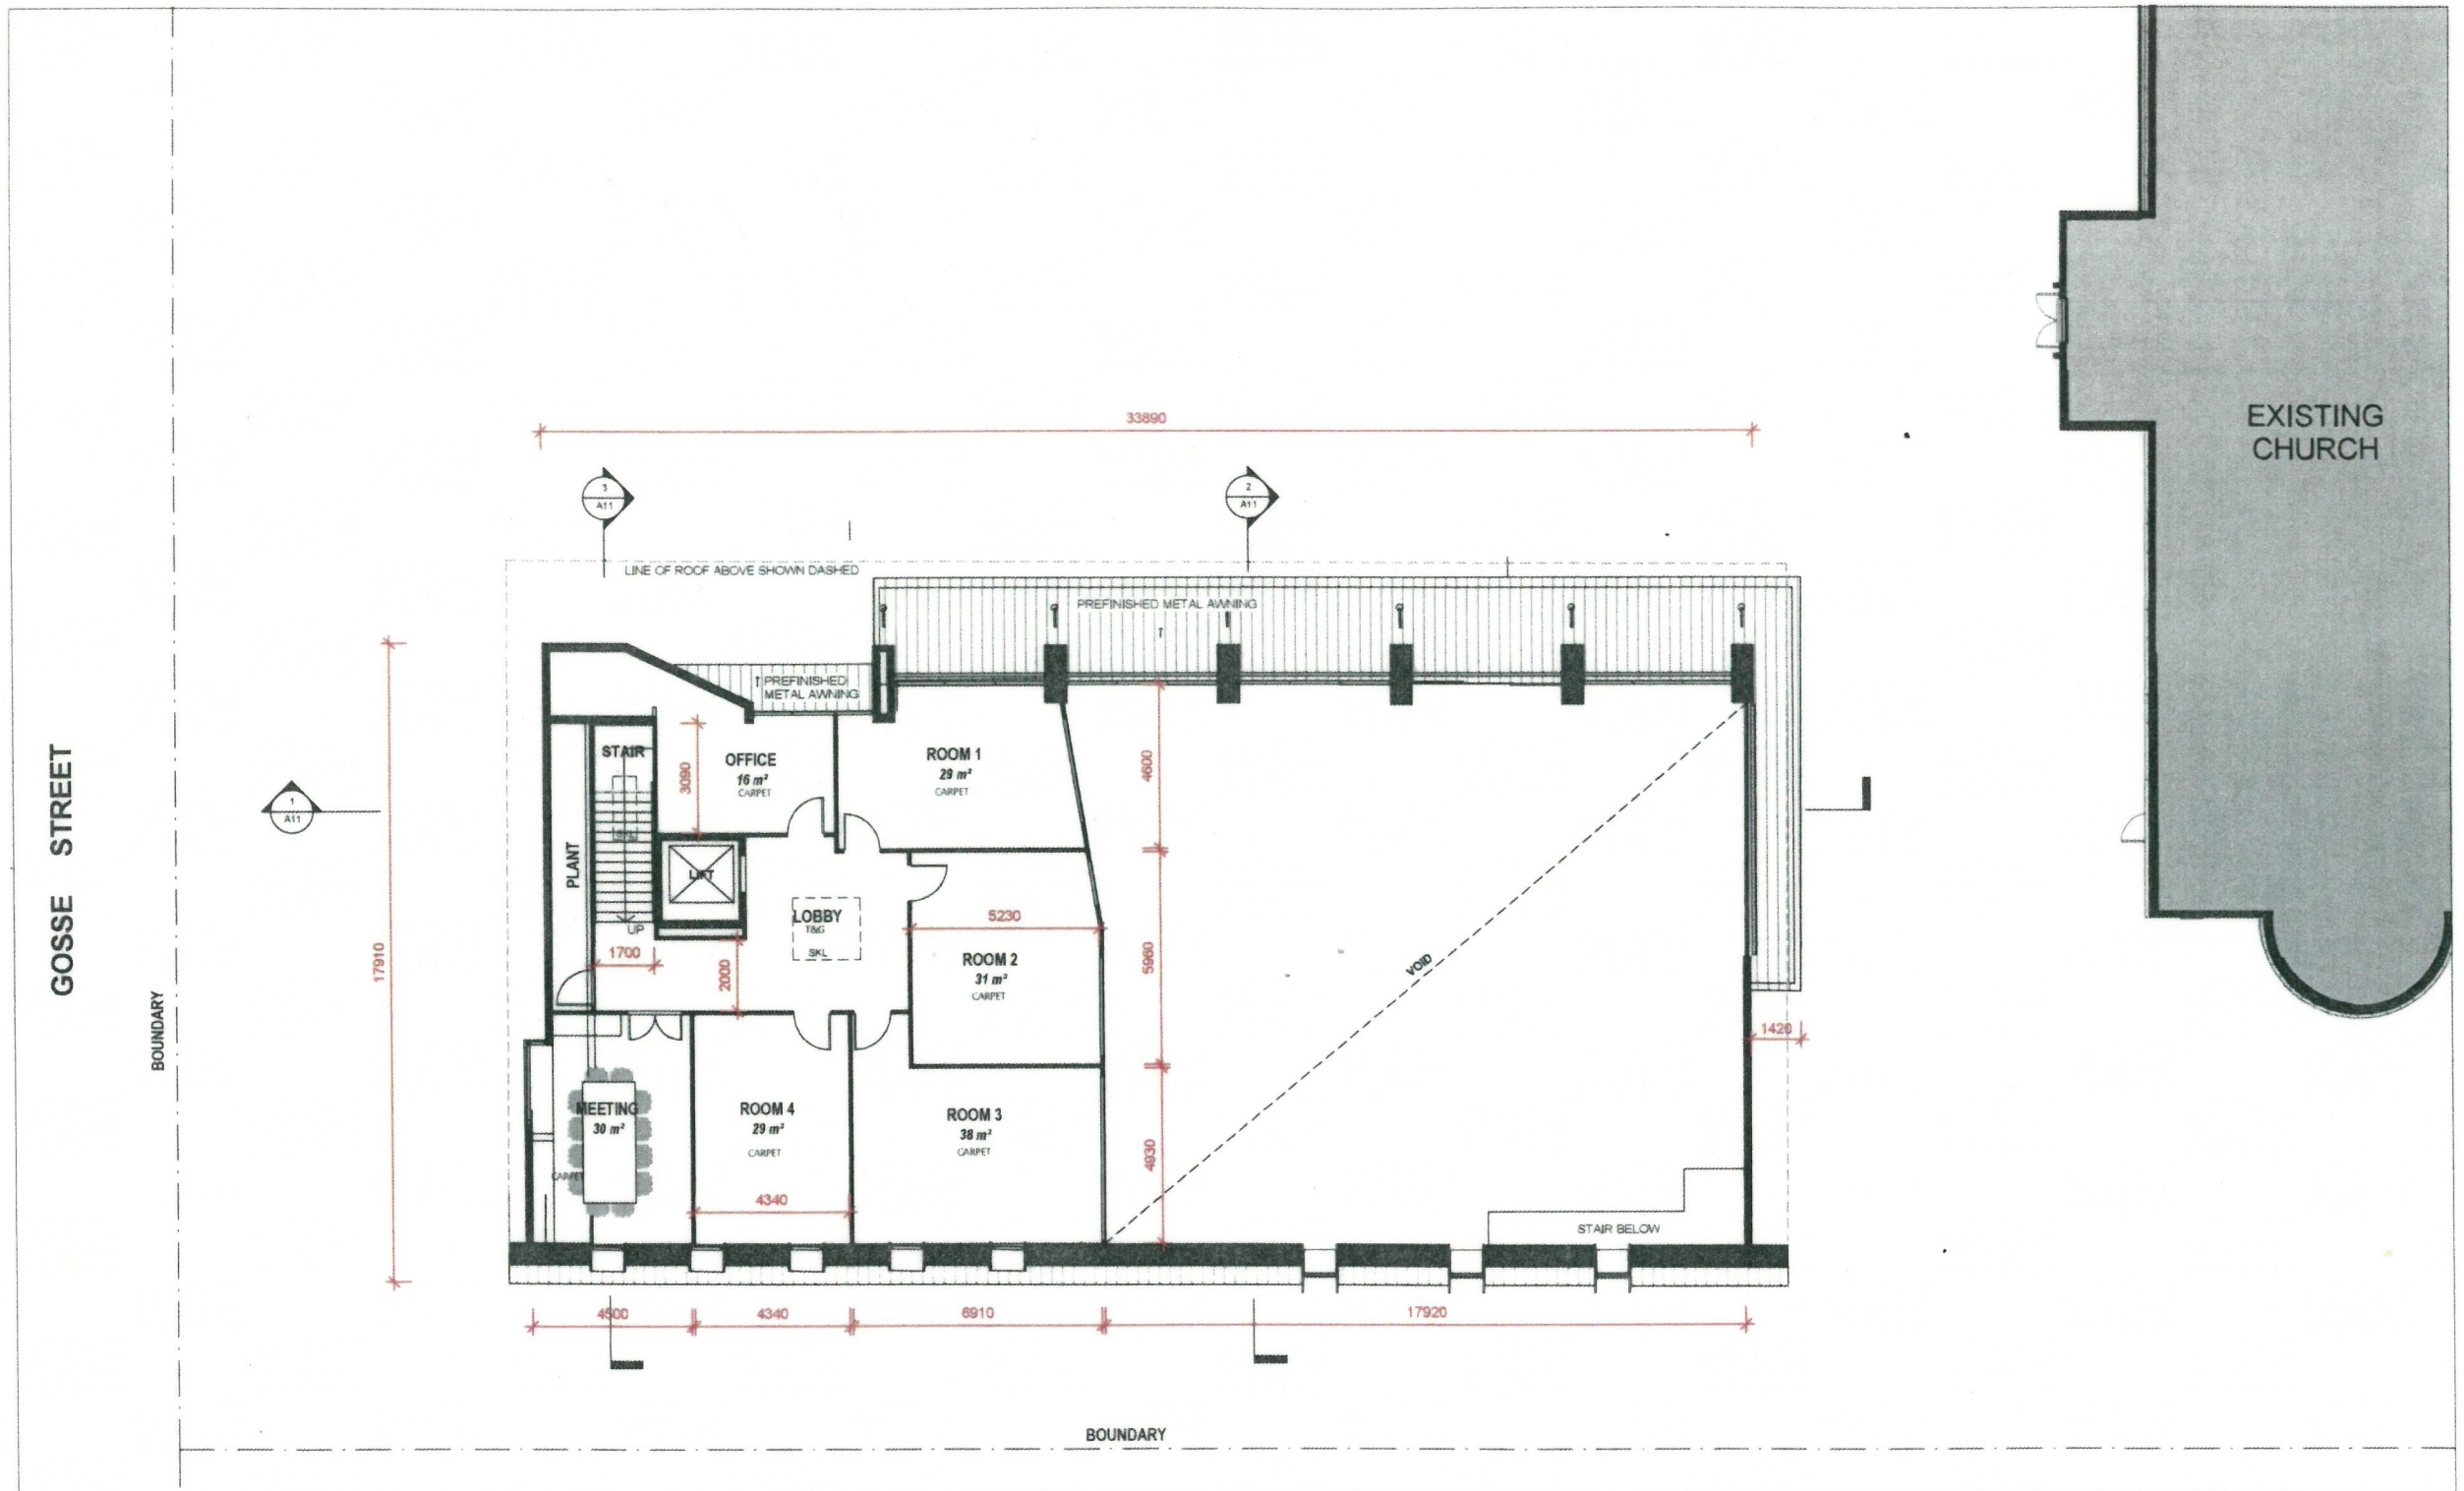


Z:\004 CURRENT\1710 - SBH - ST NICHOLAS HALL\11 WORKING\SBH ACT - COMMUNITY HALL - BASEMENT.rvt
11/01/2018 5:42:24 PM

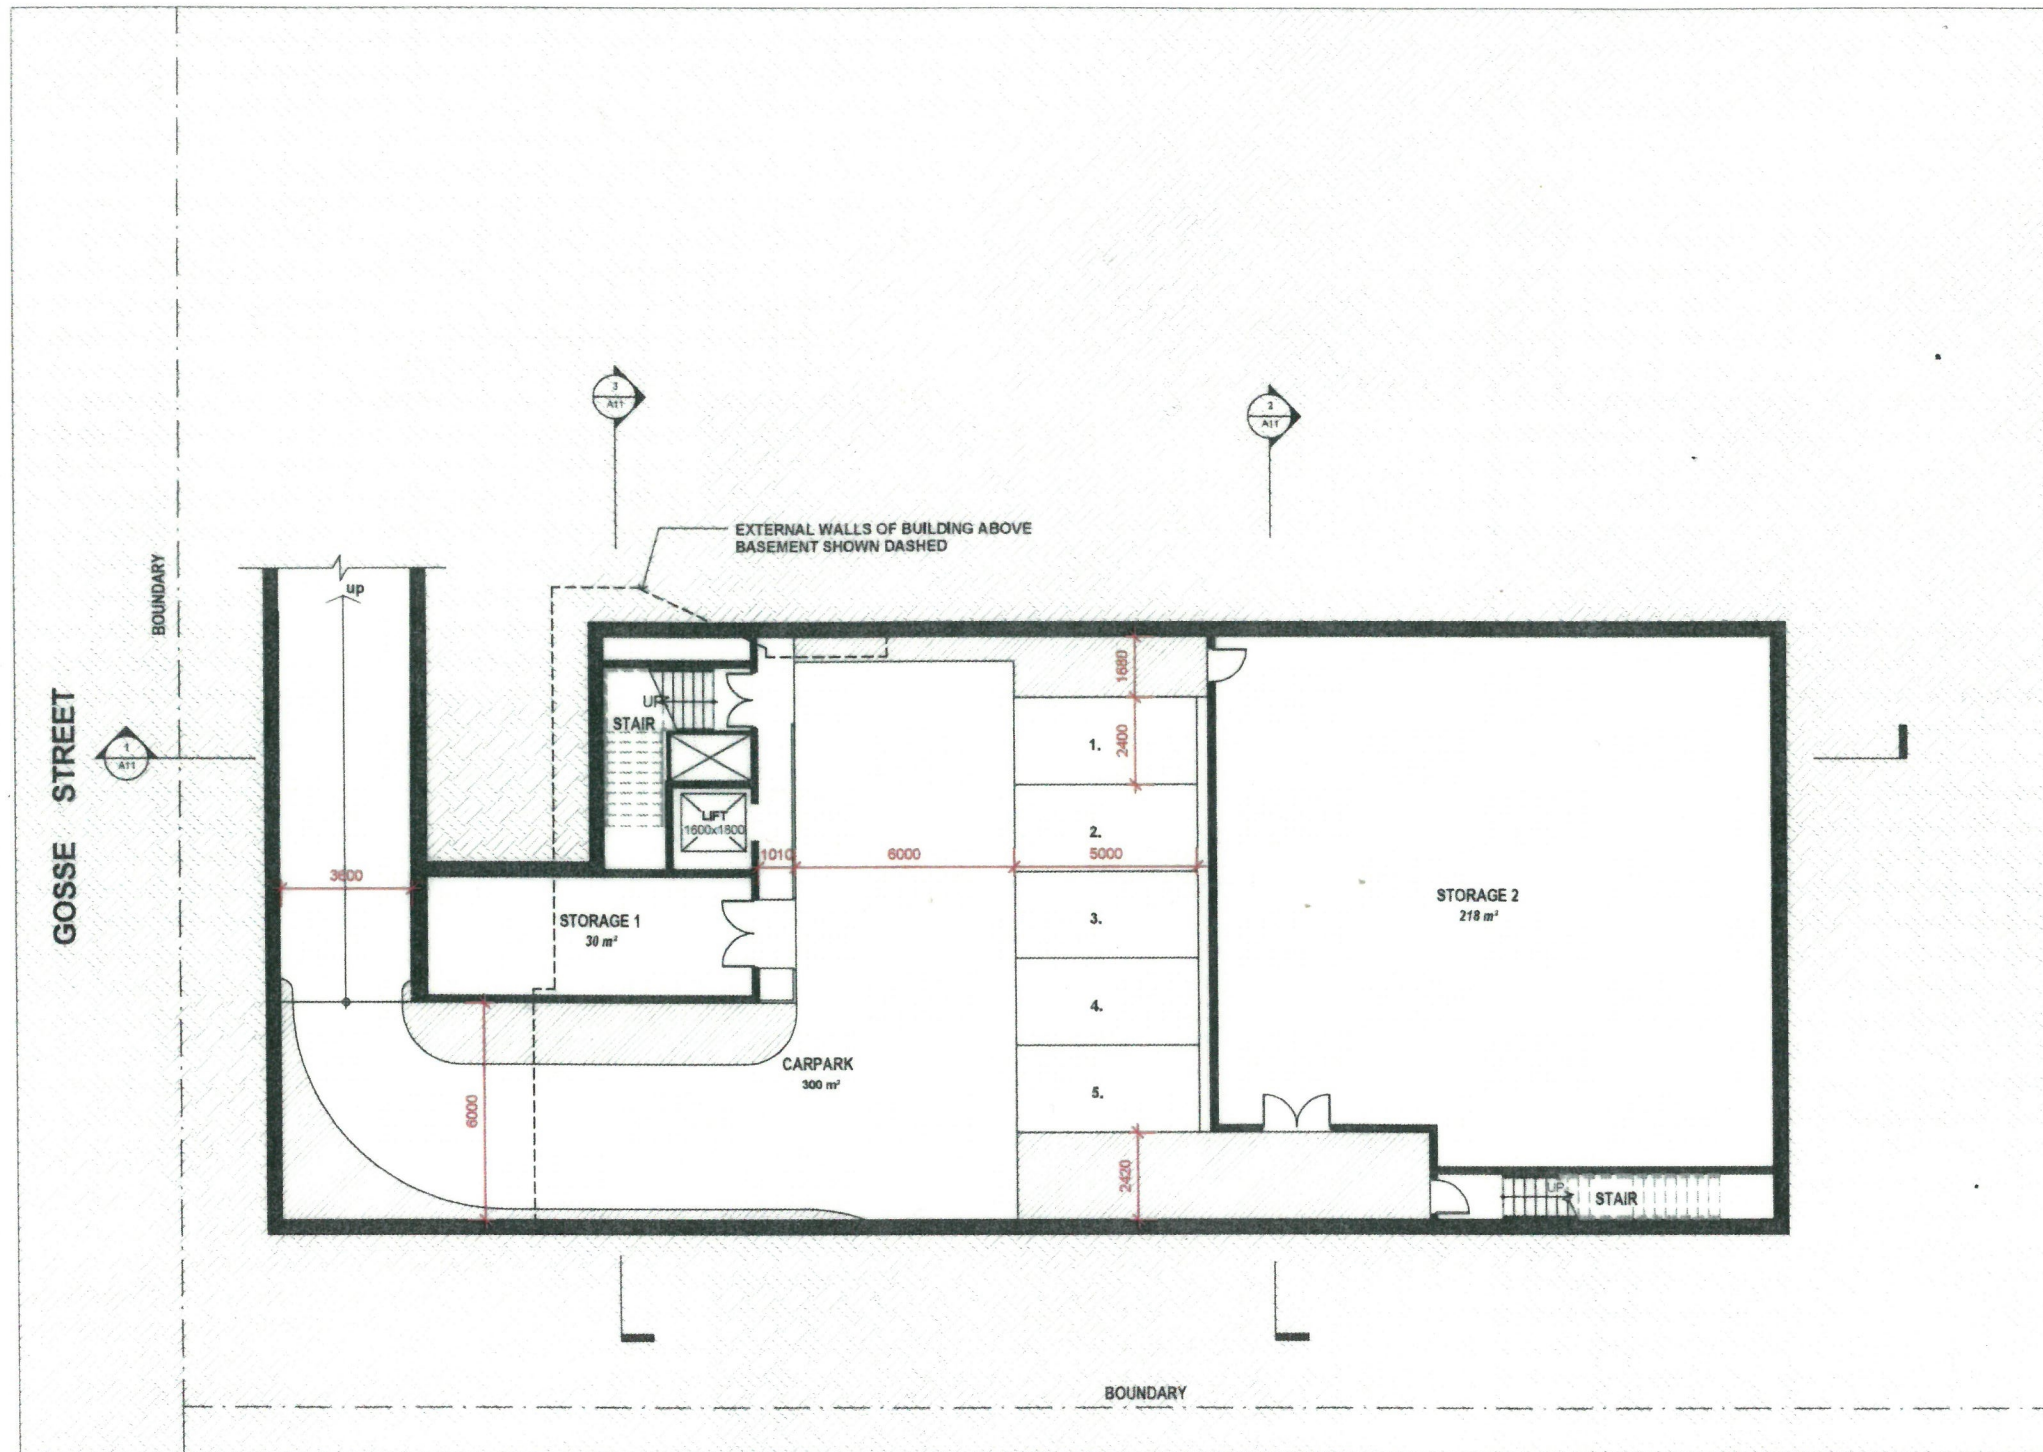


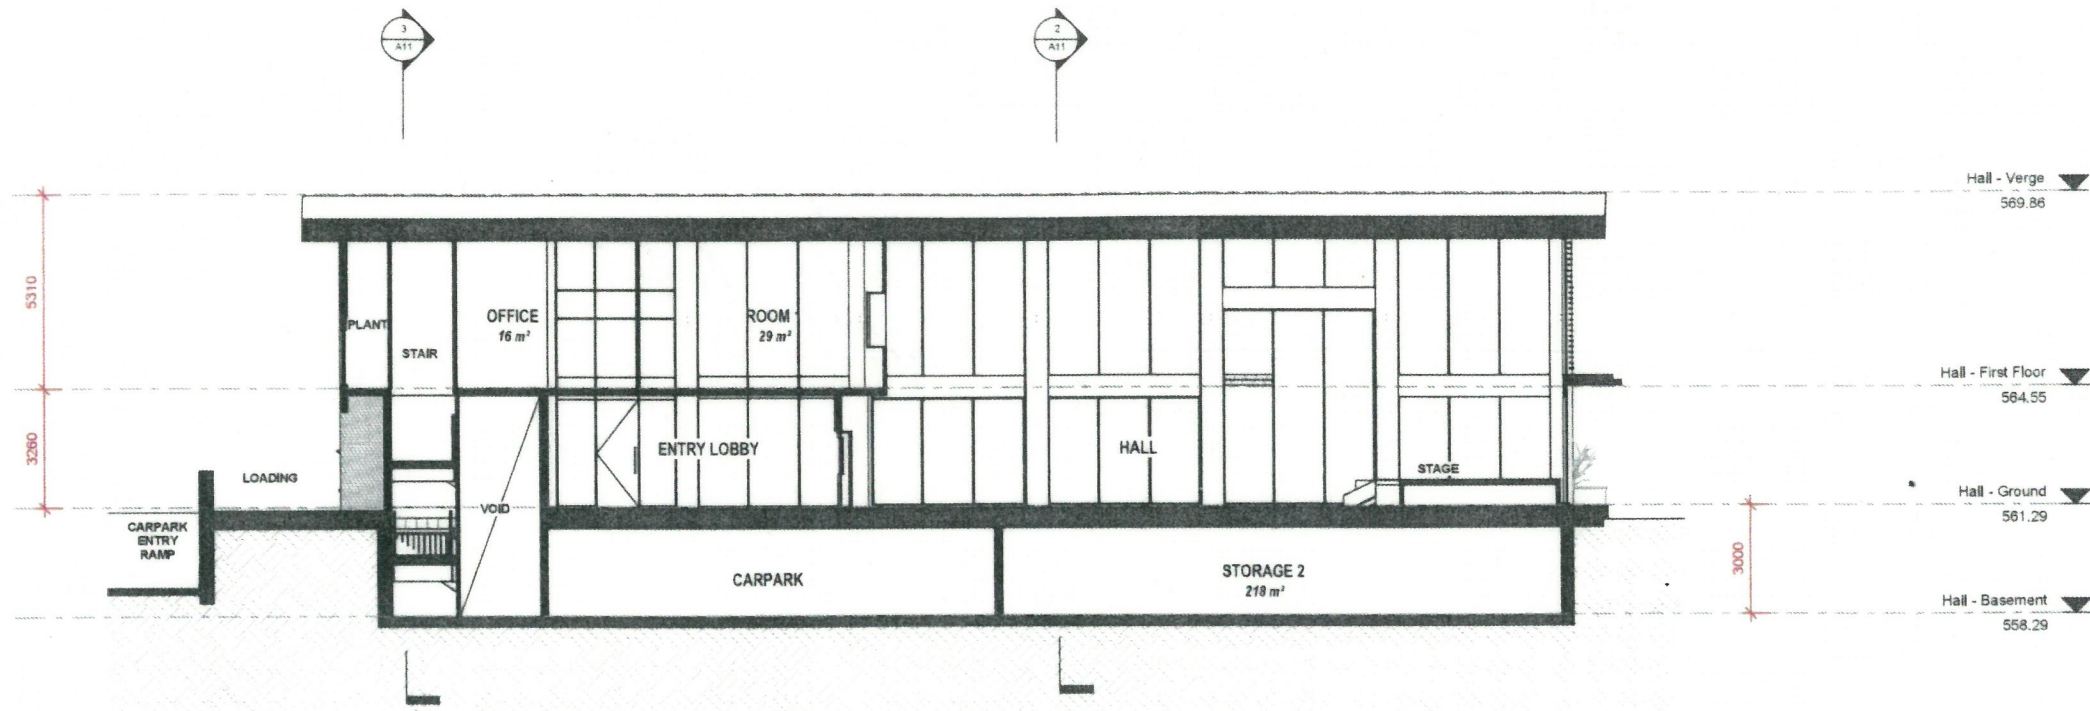

Section 1



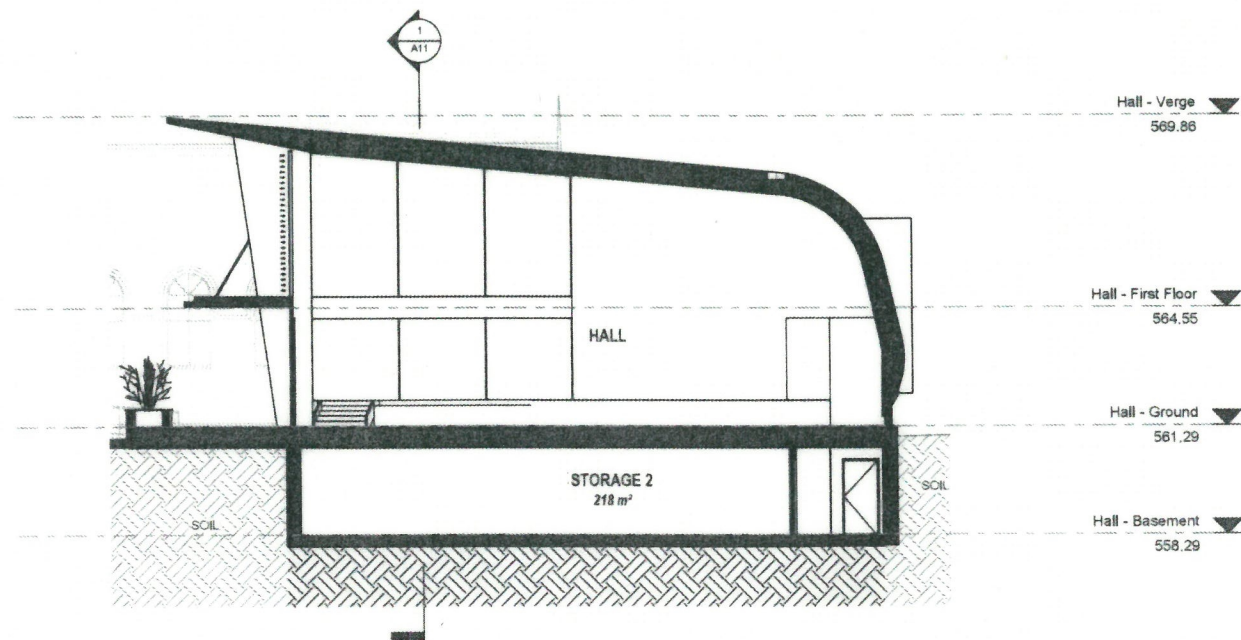


Section 6

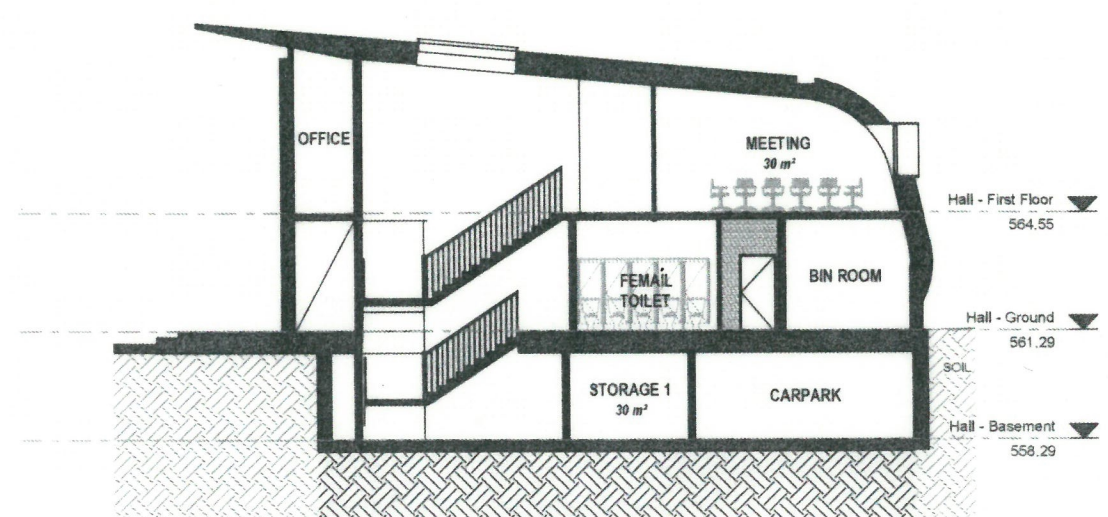

Section 4

Z:\UDA CURRENT\1710 - SBH - ST NICHOLAS HALL\11 WORKING\SBH ACT - COMMUNITY HALL - (BASEMENT) DWG
11/01/2018 9:43:46 PM

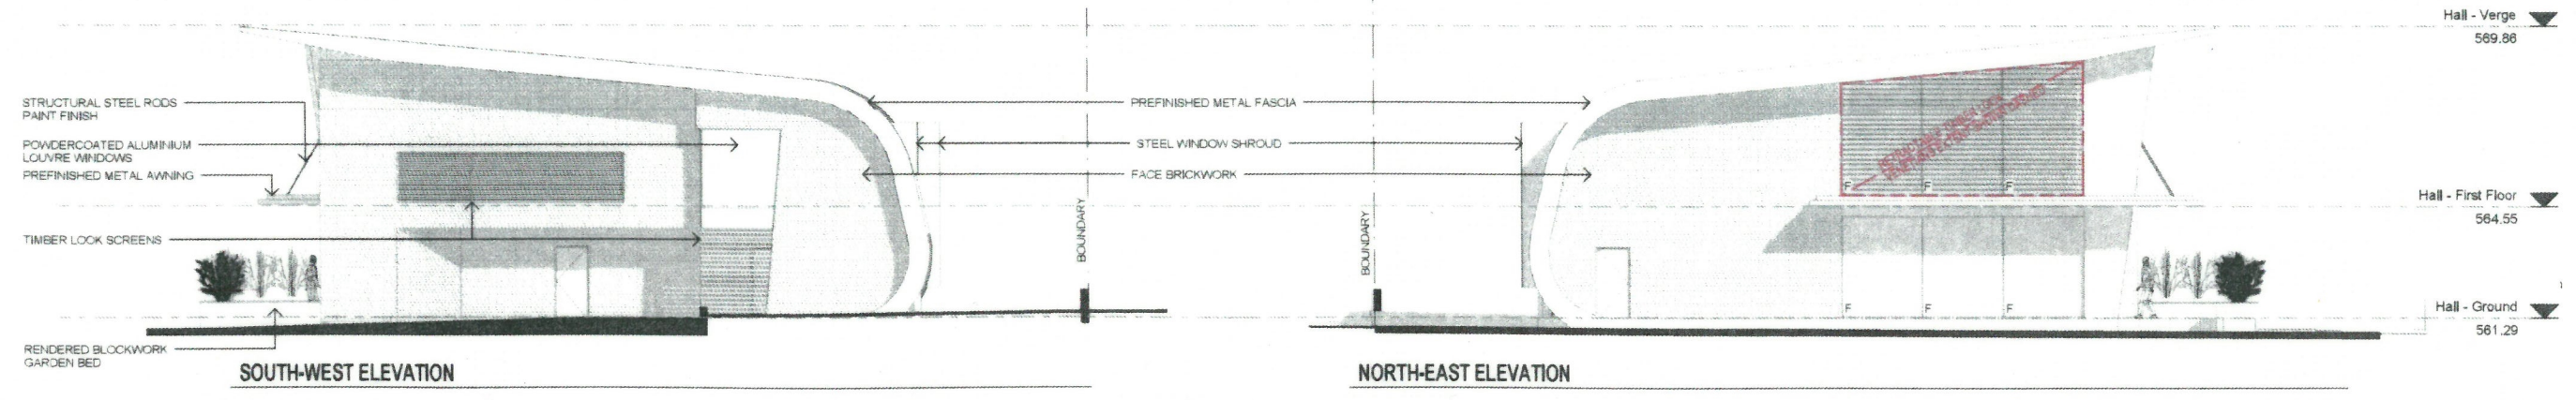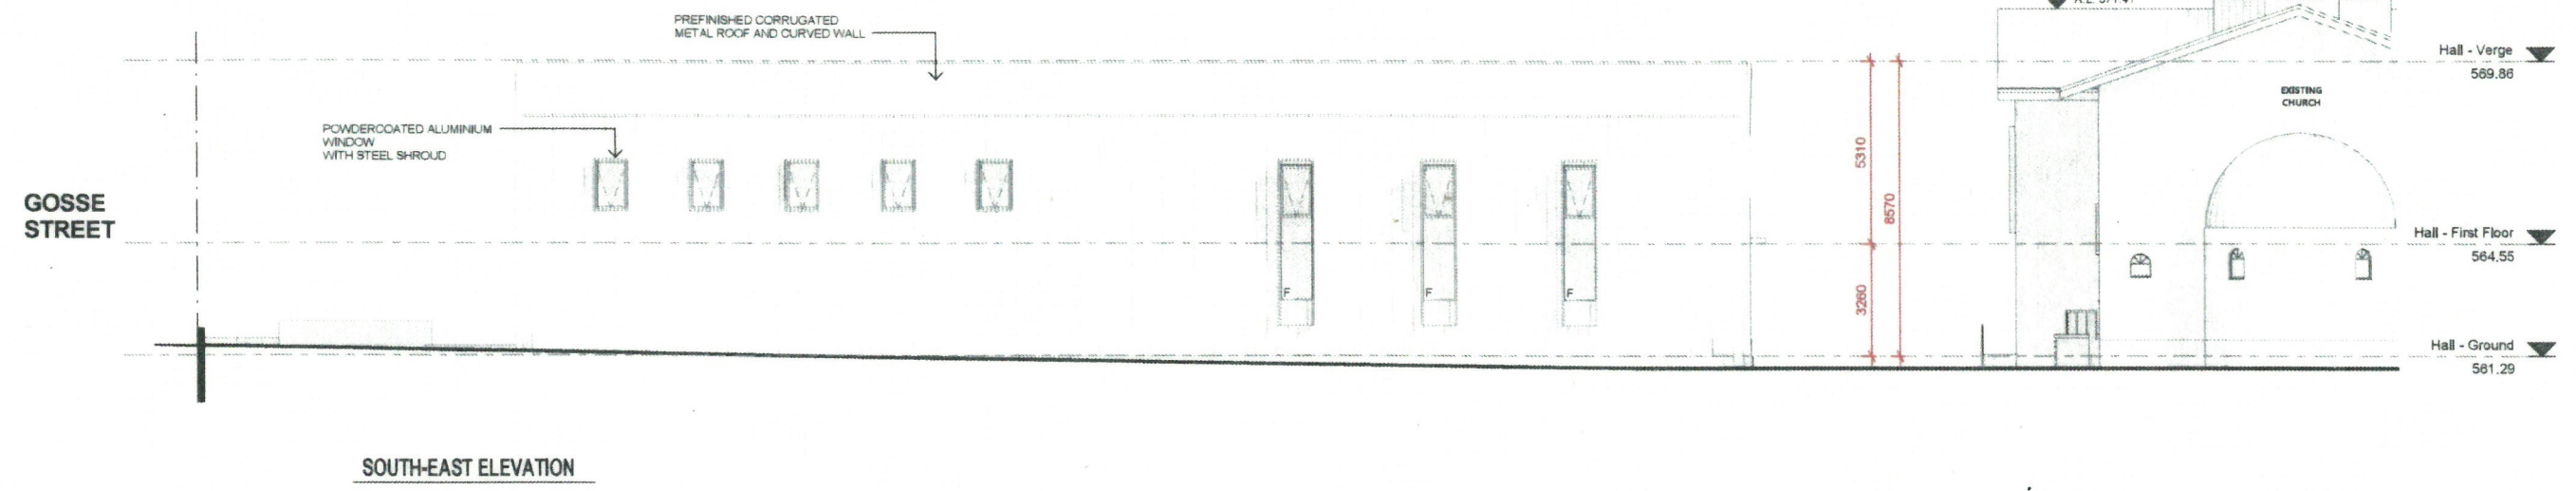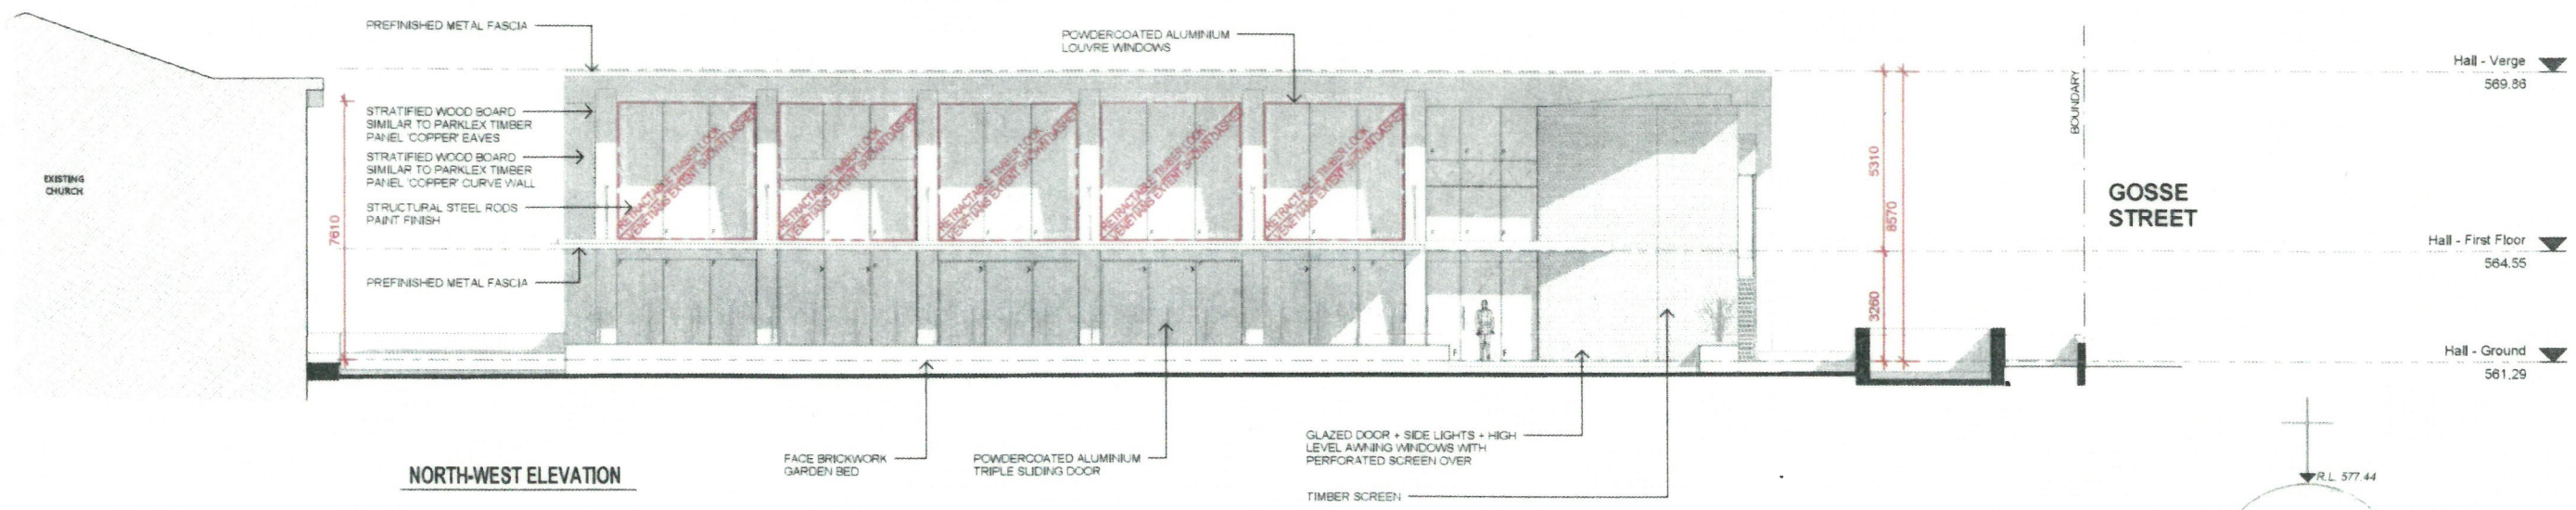

Z:\004\CURRENT\1710_SBH-ST NICHOLAS HALL\111 WORKING\SRH ACT COMMUNITY HALL (BASEMENT).RVT 11/01/2018 5:43:44 PM

